

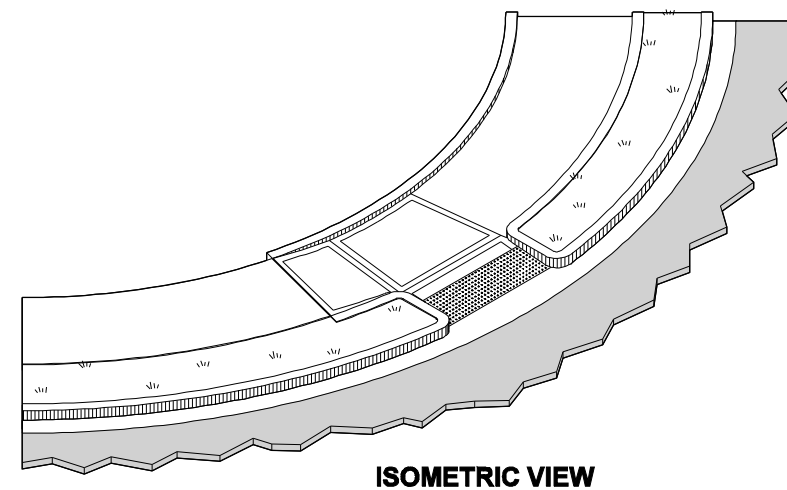
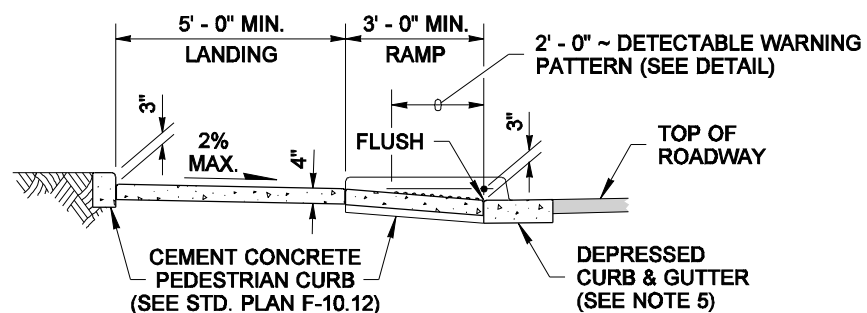
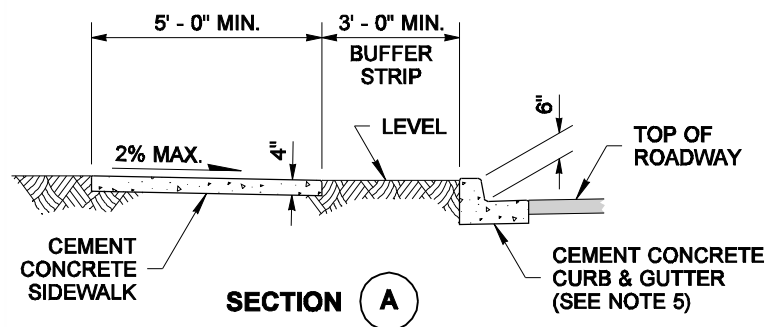
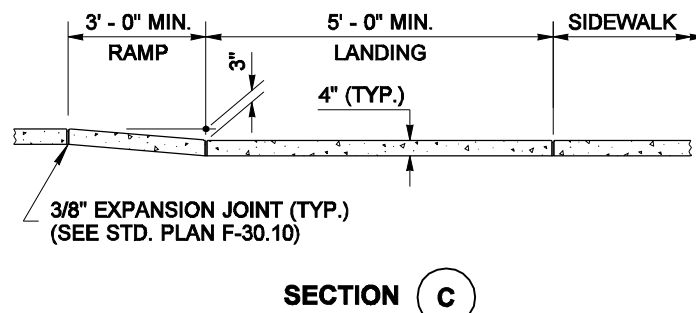
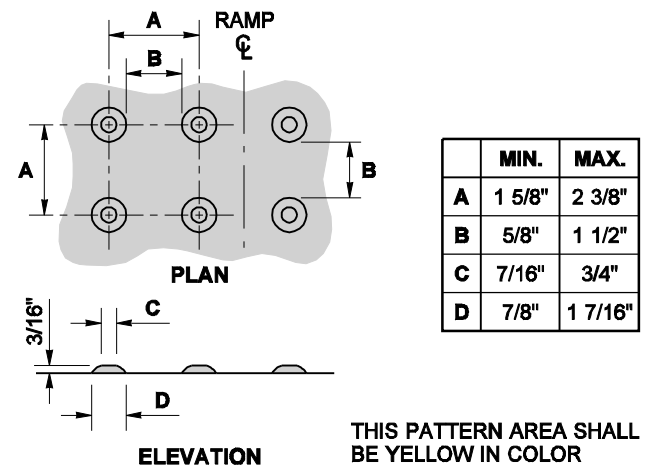
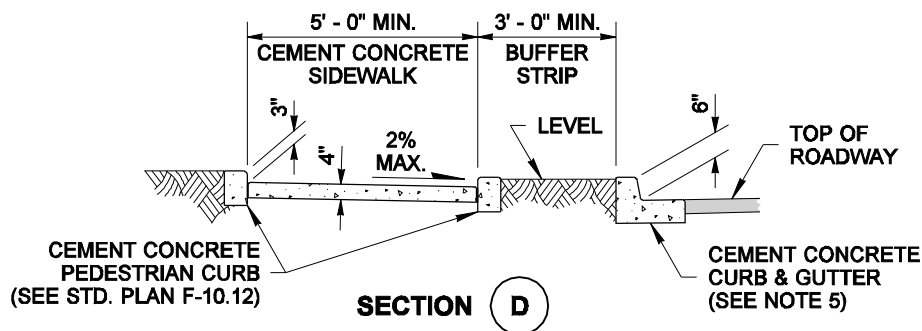


DRAWN BY: MARK SUJKA

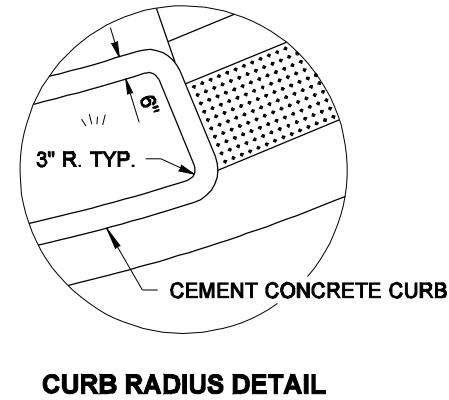

## NOTES

1. The bottom of the ramp shall have a level area (not in excess of 2% in any direction), 4' x 4'.
2. The Type 3A Ramp Layout requires two (2) of this bid item: "Cement Conc. Sidewalk Ramp Type 3A". The bid item does not include the adjacent Curb (or Curb & Gutter), the Sidewalk between Ramps, or the Cement Conc. Pedestrian Curb.
3. Ramp slopes shall not be steeper than 12H:1V.
4. Avoid placing drainage structures, junction boxes or other obstructions in front of ramp access areas.
5. Curb & Gutter is shown, see the Contract Plans for the curb design specified. See Standard Plan F-10.12 for curb details.
6. See Std. Plan F-30.10 for sidewalk joint placement and details.

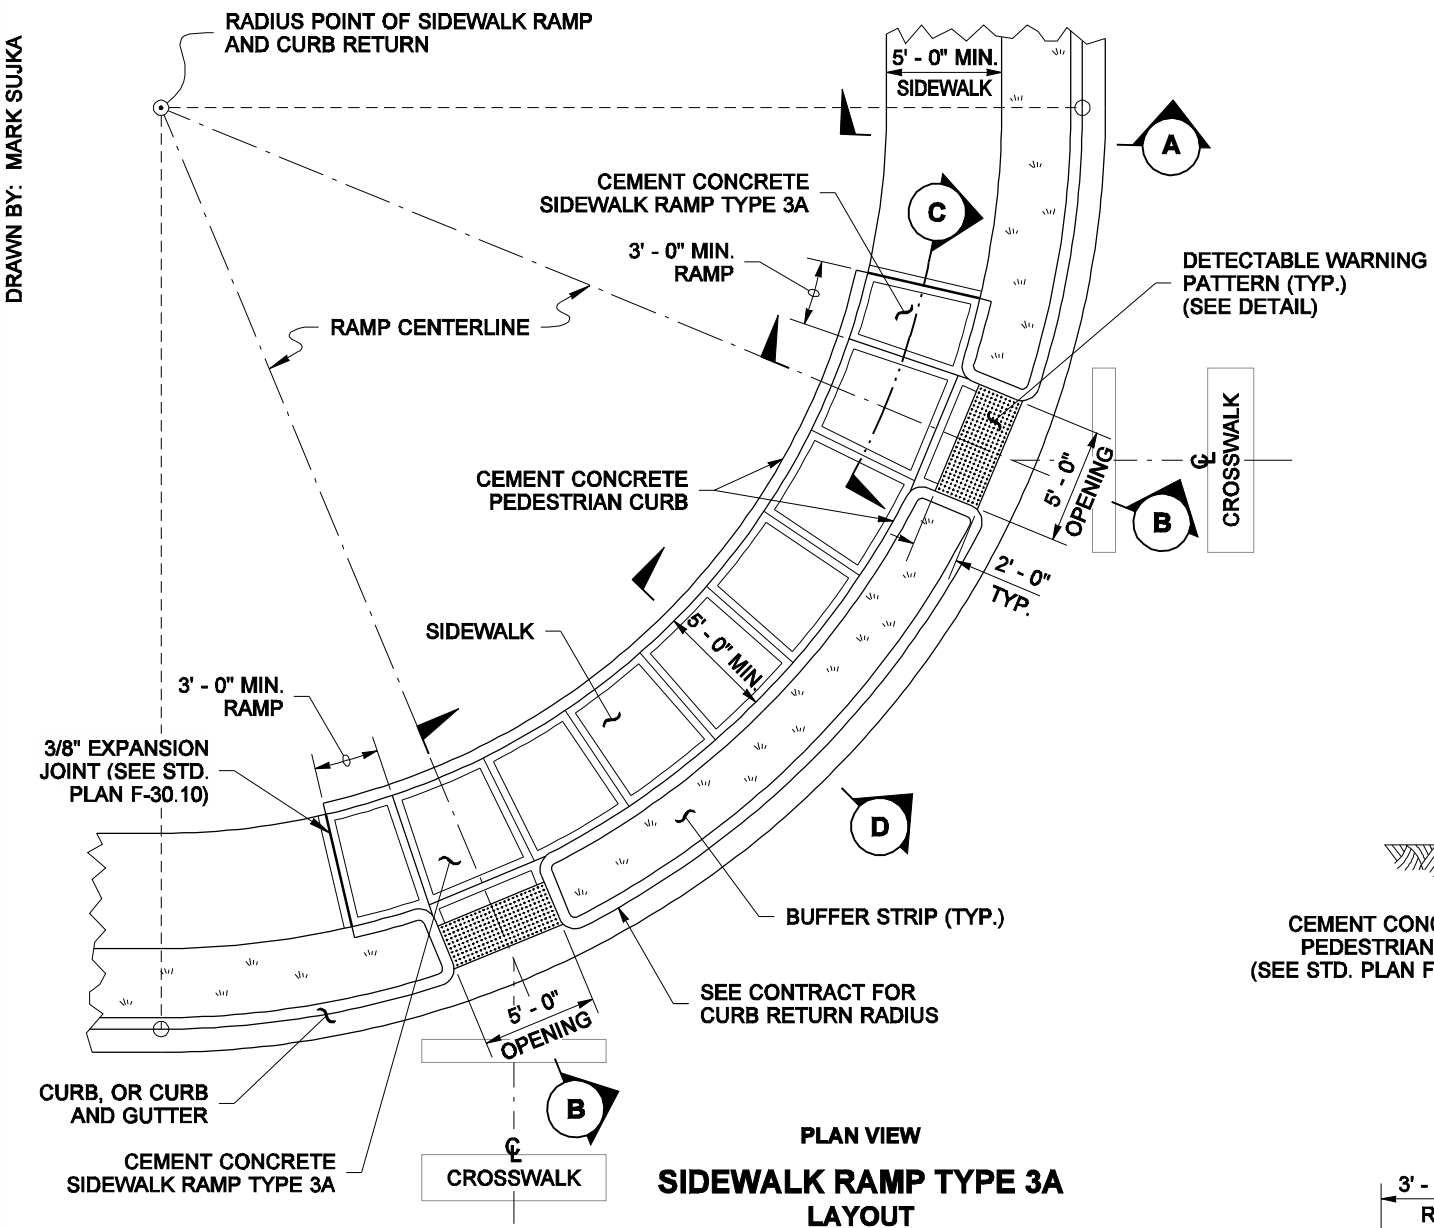

EXPIRES AUGUST 26, 2007

## SIDEWALK RAMP TYPE 3A WITH LAYOUT

### STANDARD PLAN F-40.14-00

SHEET 1 OF 1 SHEET

APPROVED FOR PUBLICATION

**Ken L. Smith**  
STATE DESIGN ENGINEER

**02-07-07**  
DATE

**Washington State Department of Transportation**

NOTE: THIS PLAN IS NOT A LEGAL ENGINEERING DOCUMENT. IT IS A PRELIMINARY DESIGN. THE ORIGINAL, SIGNED BY THE ENGINEER, MUST BE SUBMITTED TO THE WASHINGTON STATE DEPARTMENT OF TRANSPORTATION. A COPY MAY BE OBTAINED UPON REQUEST.